


2D OVERALL

WALLS TO BE CLEAR & FREE OF ANY OBSTRUCTIONS PRIOR TO INSTALLATION

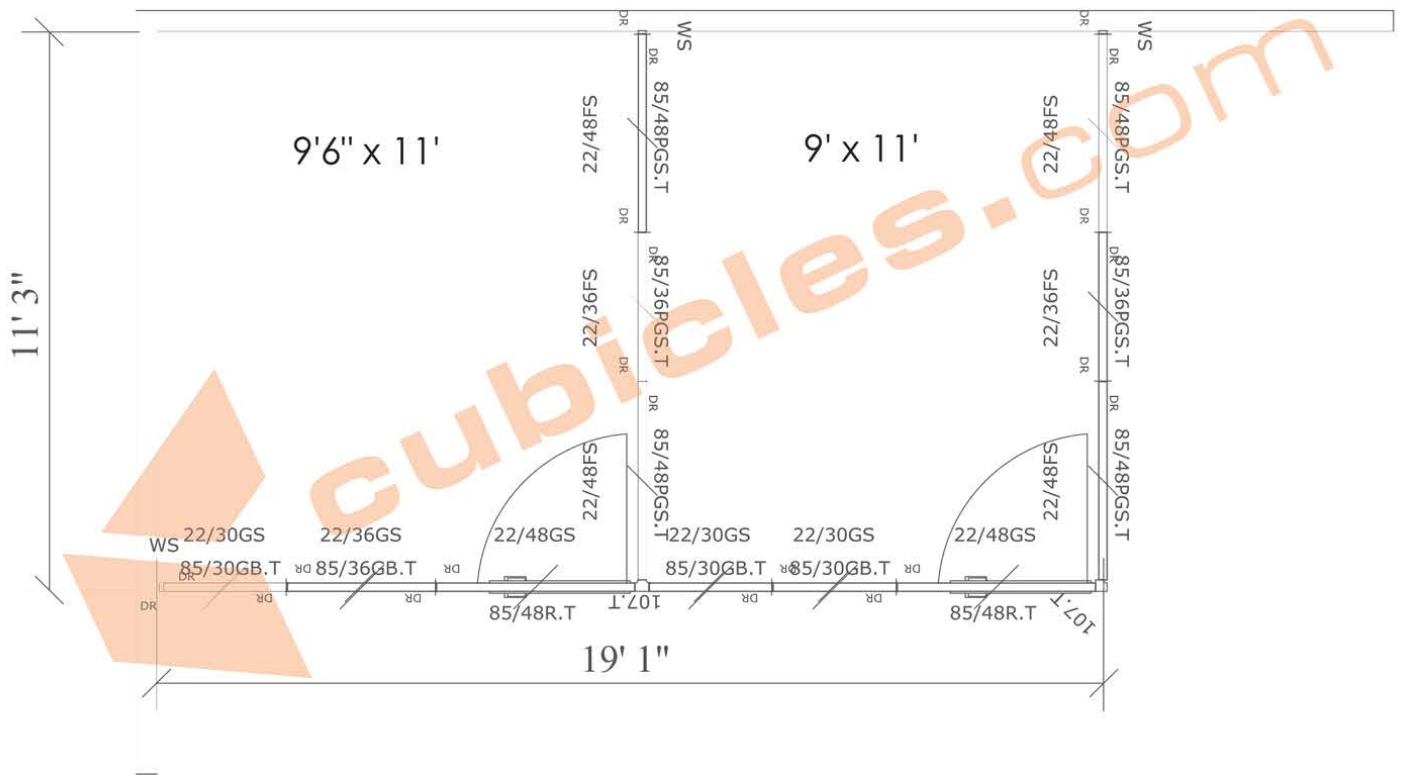

[1] 9'6" x 11' x 107"H Non-Powered Modular Walls

[1] 9' x 11' x 107"H Non-Powered Modular Walls